


PROFILE	
SUBMITTED	BY
PLOTTED	DATE
CHECKED	
NO. OF SHEETS	
STRUCTURE NOTATIONS CHECKED	

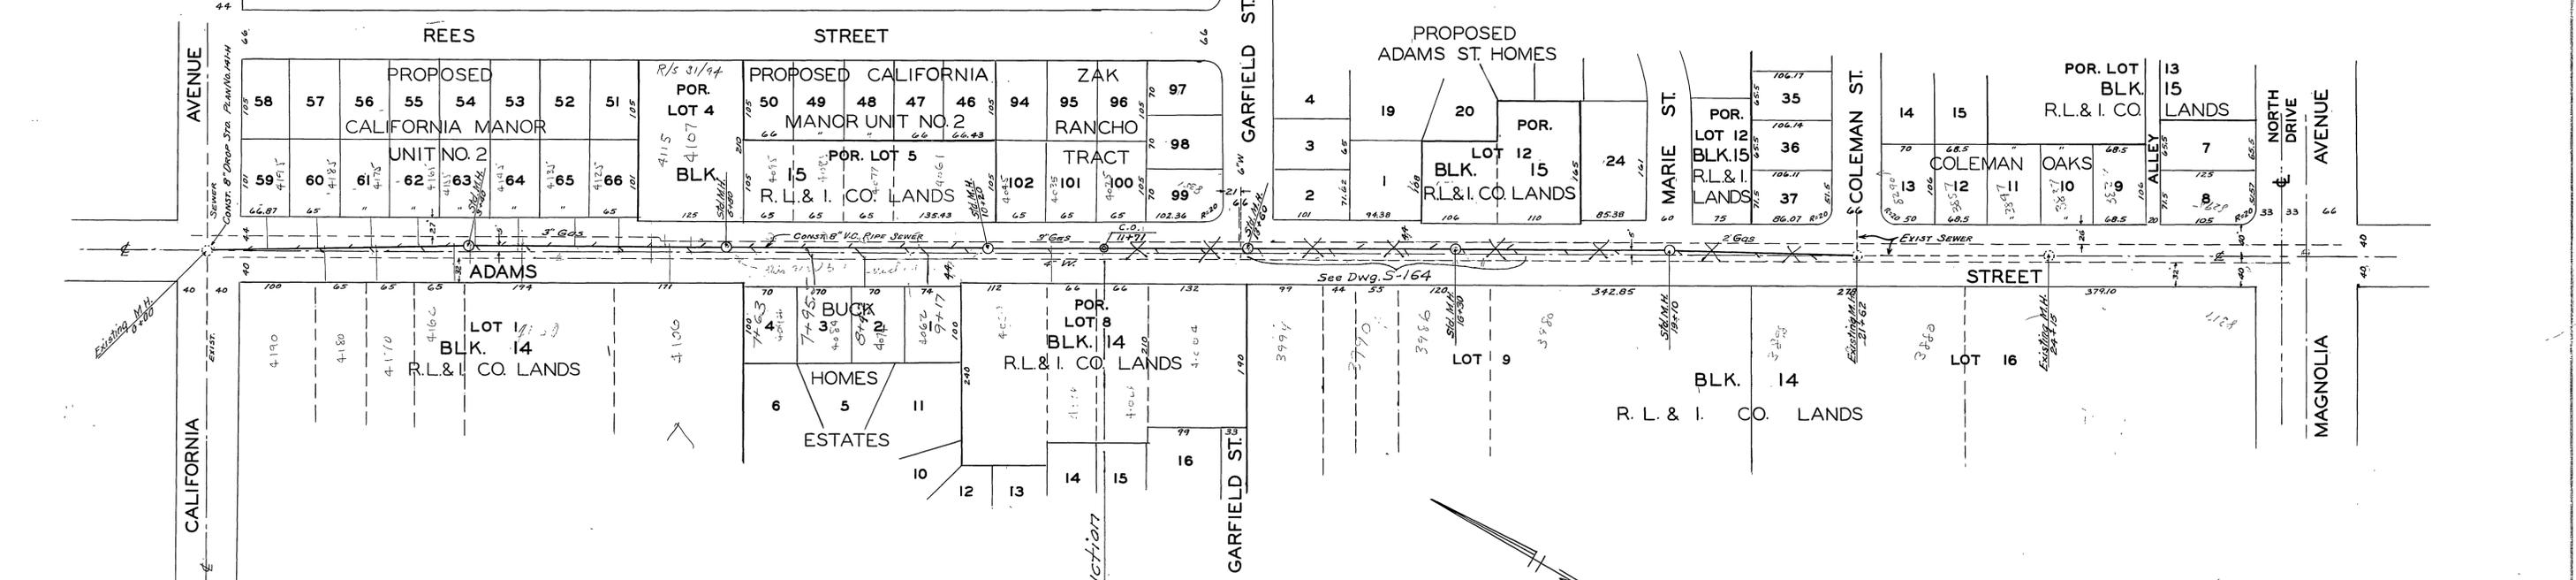

PLAN	
SUBMITTED	BY
PLOTTED	DATE
CHECKED	
NO. OF SHEETS	
STRUCTURE NOTATIONS CHECKED	

SCALE: 1 IN. = 100 FT.


**NOTE:**  
 ■ WYES & LATERALS TO BE LOCATED IN THE FIELD  
 ■ ALL LATERALS TO EXTEND TO PROPERTY LINE

1-6-60 Limits of Construction, H.Ball

ADAMS STREET  
 PROPOSED SEWER  
 BETWEEN  
 CALIFORNIA AVENUE  
 AND MAGNOLIA AVENUE

C.K. L.S.W.  
 Hall J. Ball

James M. ... S-1  
 Dec. 20, 1955

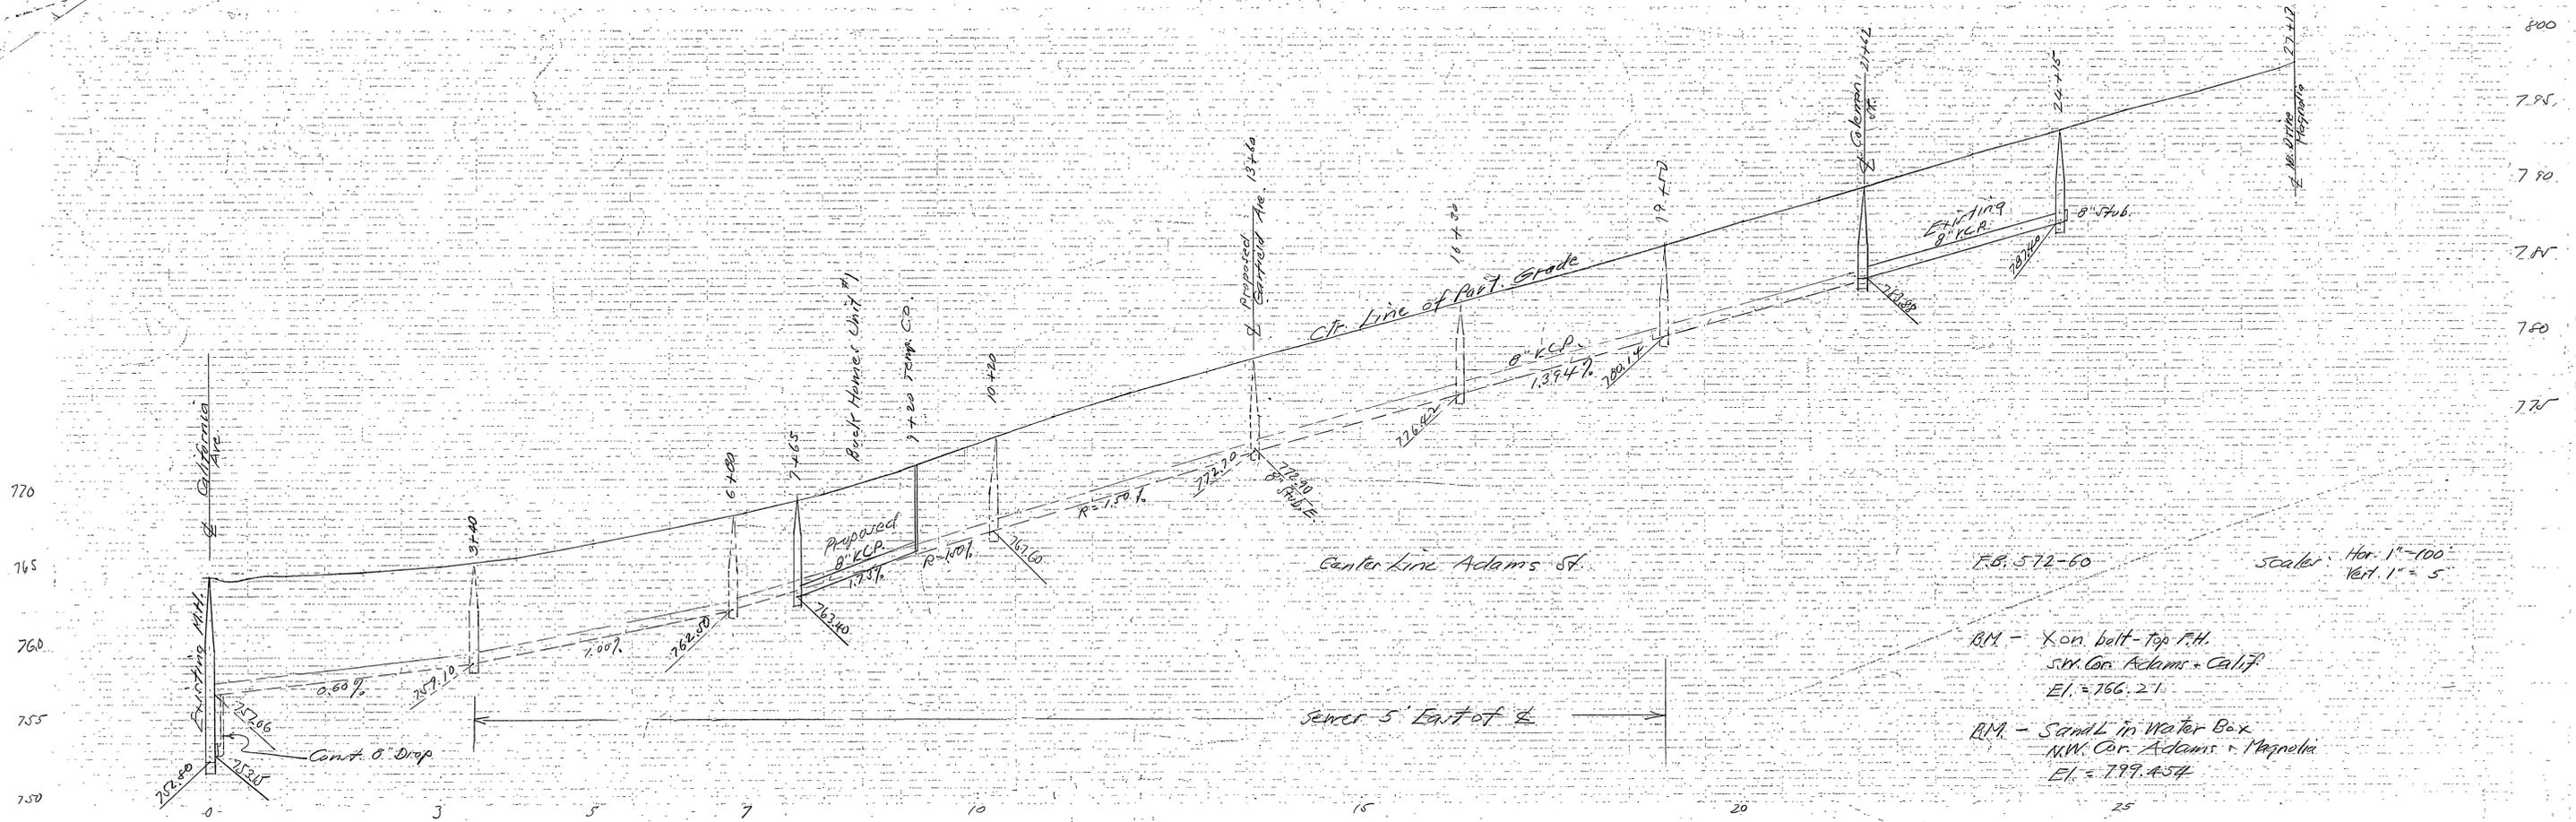

Scale: Hor. 1" = 100'  
Vert. 1" = 5'

B.M. - X on belt-top P.H.  
S.W. Cor. Adams + Calif.  
Elev. = 766.21

B.M. - Sand L in Water Box  
N.W. Cor. Adams + Magnolia  
Elev. = 799.454

